
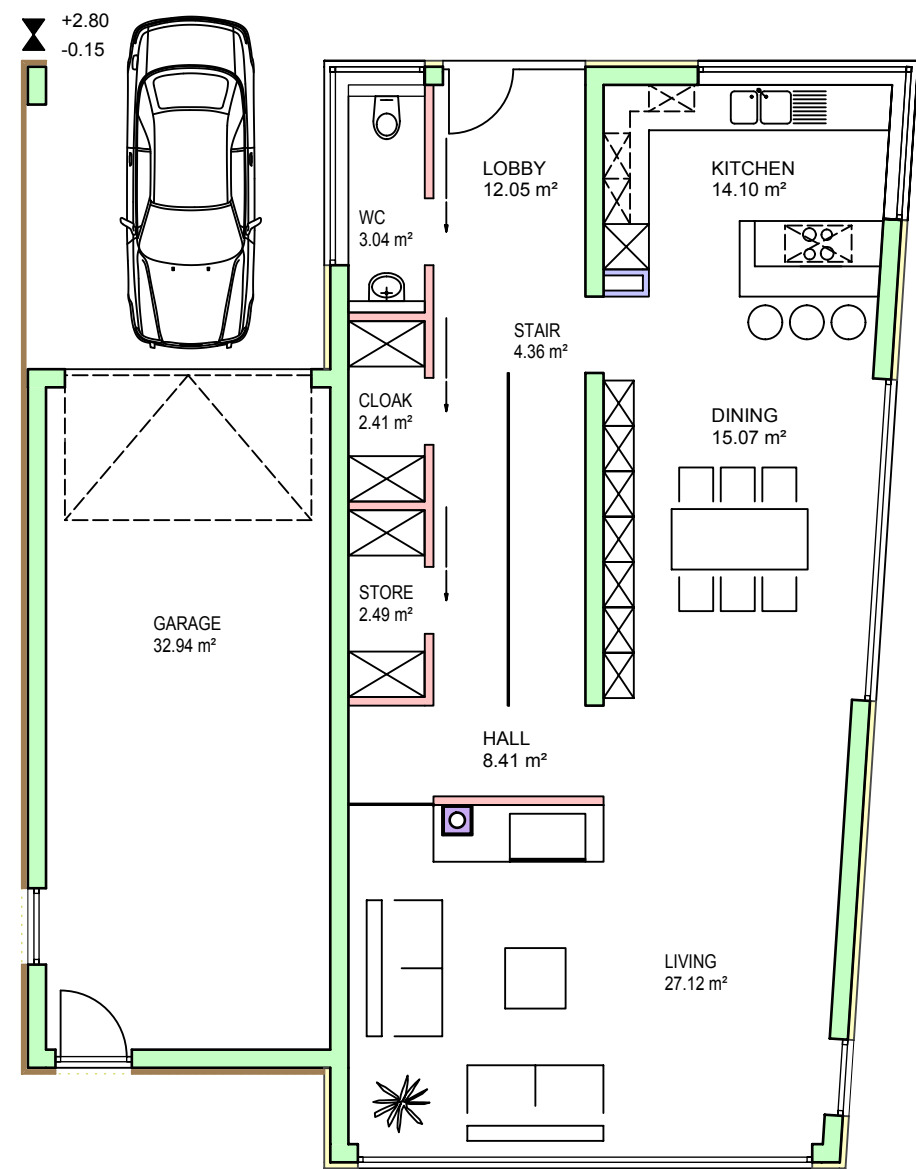
 
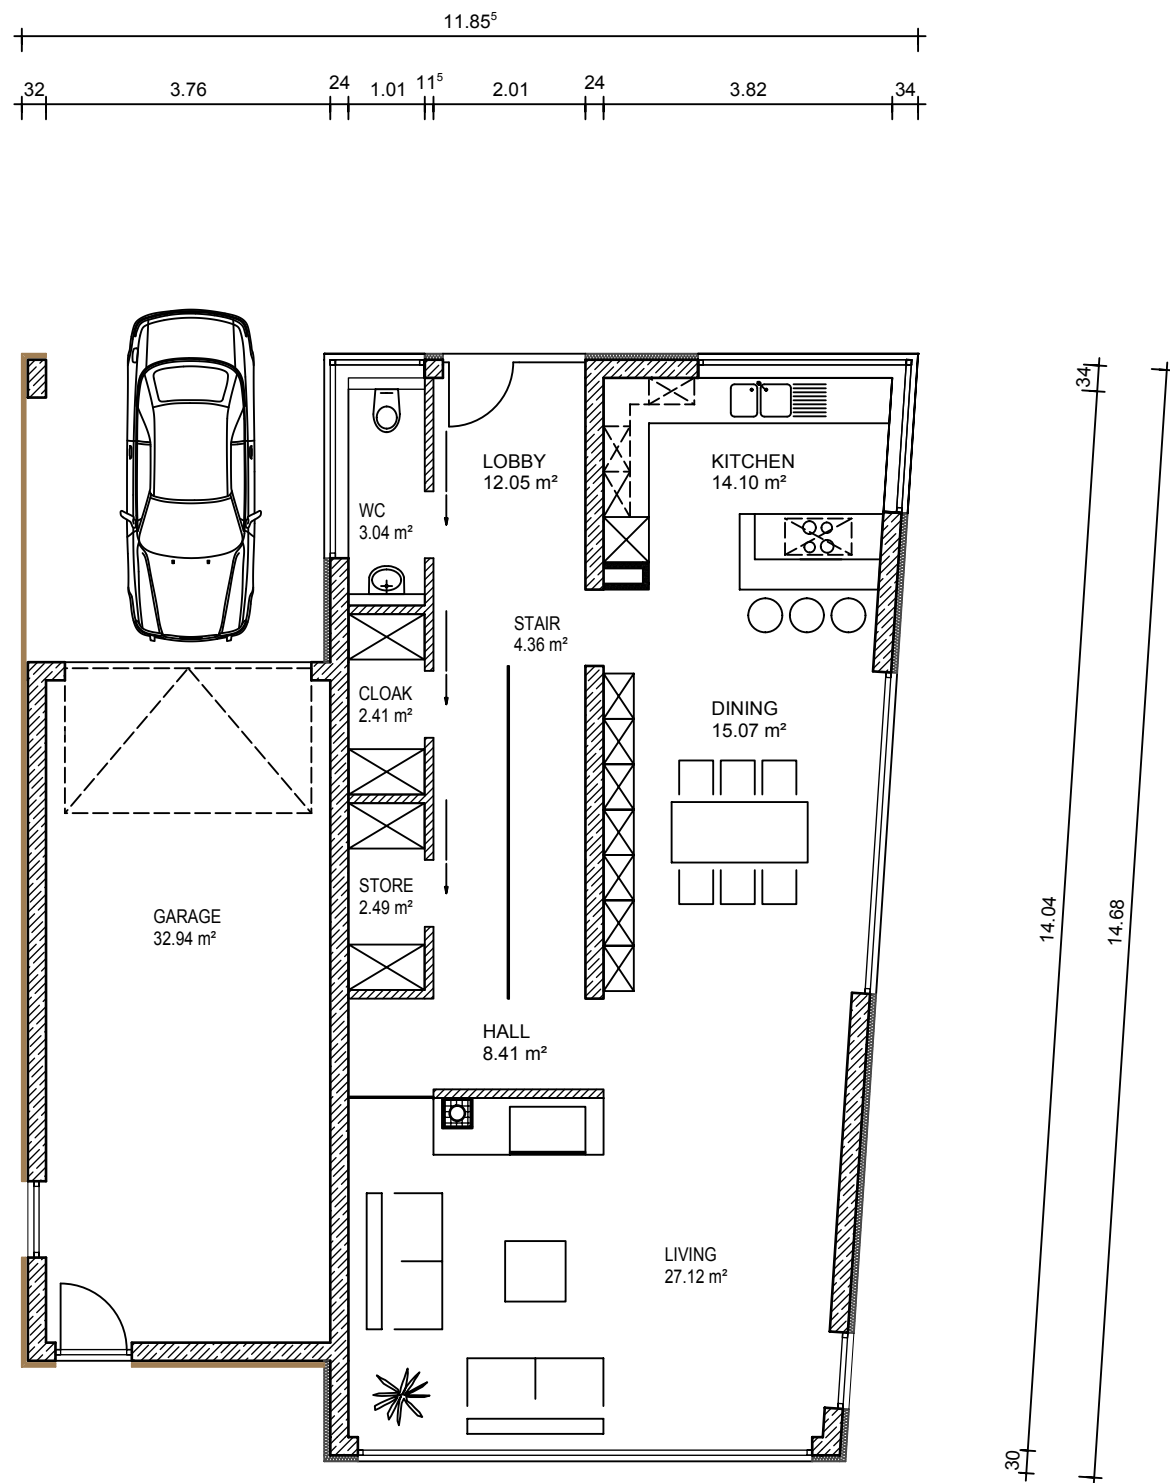
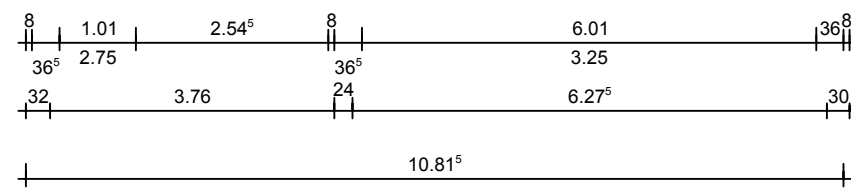
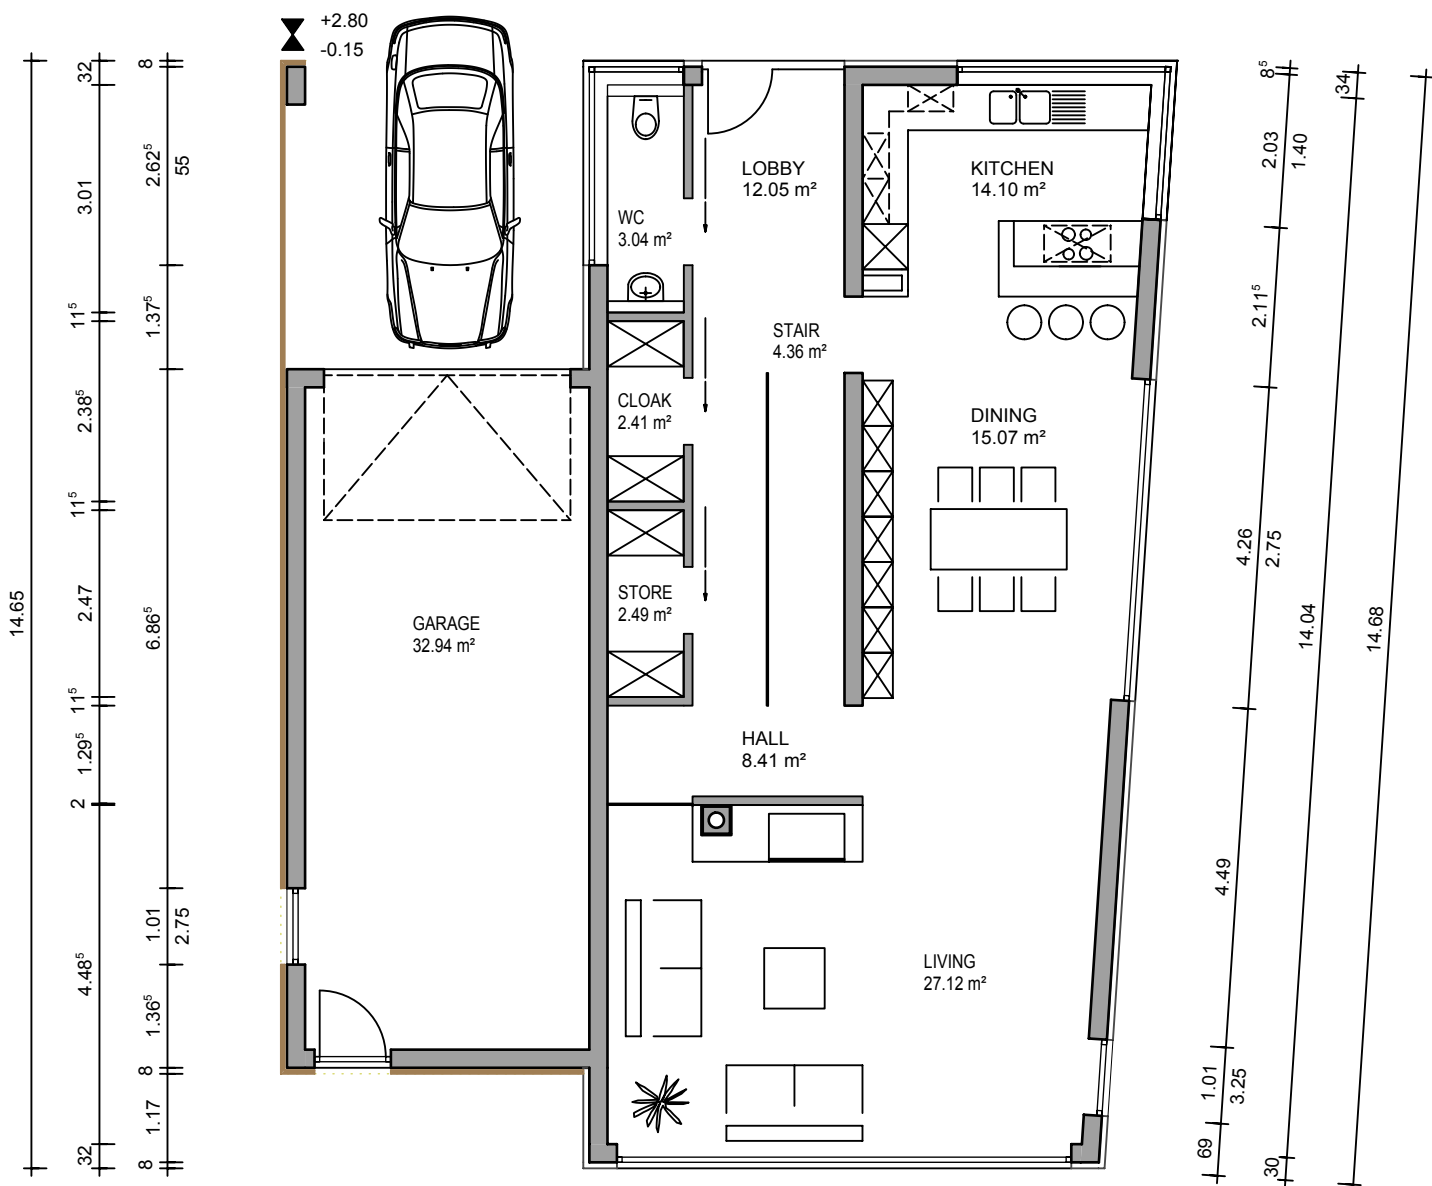
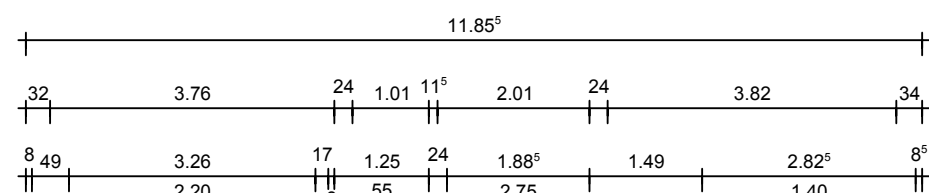
 


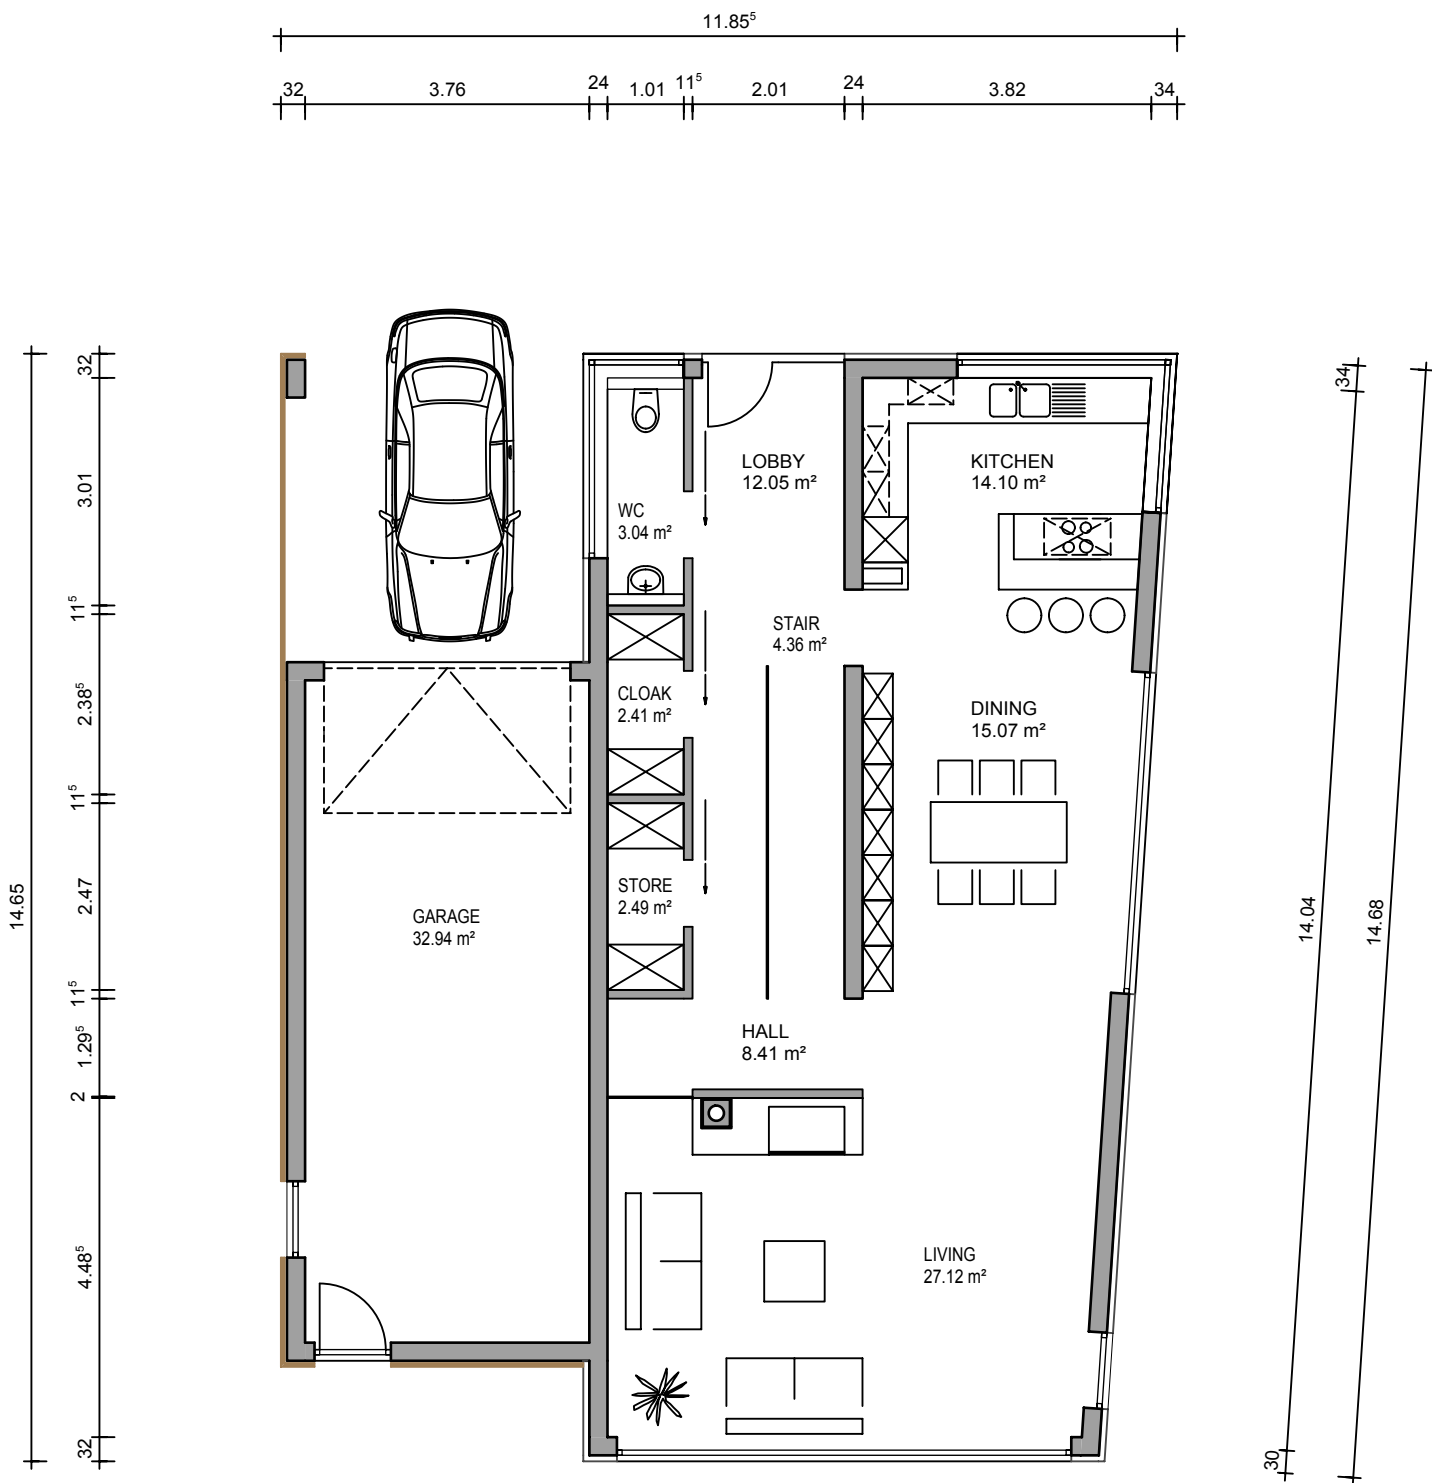

CONSTRUCTION PROJECT


New Residential House
with Garage

CLIENT

Dr. Sam Sample
123 Sample Way
Anytown
Tel.:
Fax:
Email:

ARCHITECT

Dipl. Ing. Max Musterman
Konrad-Zuse-Platz 1
81829 Munich
Tel.: +49 (89) 92793 - 0
Fax: +49 (89) 92793 - 5200
Email: info@nemetschek.com

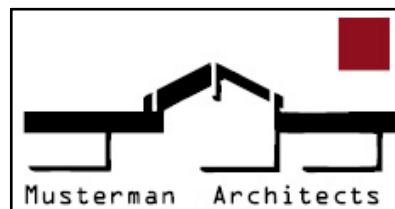

DETAILS

STAGE

Draft

CONTENTS

Floor plans

SCALE	CREATED ON	CHANGED ON	DRAWN BY
1:100	01.01.2015	01.01.2015	M. Terfloth
PROJECT NO.	LAYOUT NO.	FORMAT	INDEX
11-01-E01	001	A0	a

CLIENT	ARCHITECT